


CA100086

MODEL 9170FL

170 x 95 x 72

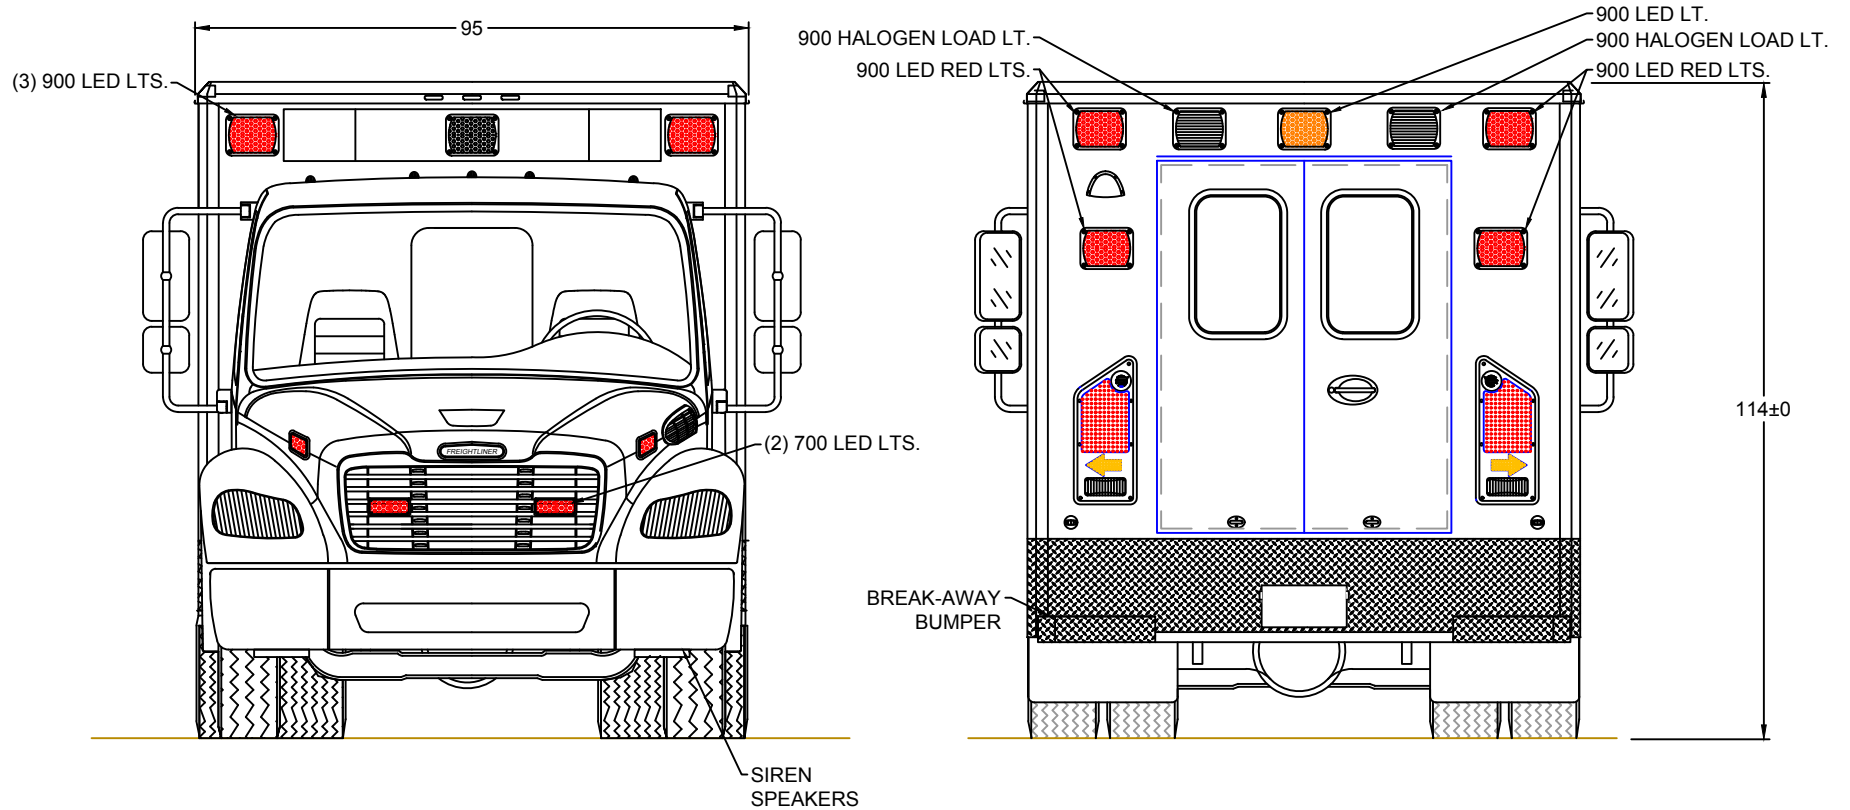

EXTERIOR COMPARTMENT DIMENSIONS IN INCHES

| INTERIOR DIMENSIONS | | | | PASS THRU | | INTERIOR DIMENSIONS | | | | JAMB OPENING | |
|---------------------|--------|-------|-------|-----------|-------|---------------------|--------|-------|-------|--------------|-------|
| COMPT. | HEIGHT | WIDTH | DEPTH | HEIGHT | WIDTH | COMPT. | HEIGHT | WIDTH | DEPTH | HEIGHT | WIDTH |
| | | | | | | | | | | | |
| | | | | | | | | | | | |
| | | | | | | | | | | | |



M2 FREIGHTLINER
FRONT / REAR
EXTERIOR VIEWS

BE ADVISED THAT THESE ARE PRELIMINARY LAYOUTS INTENDED TO ILLUSTRATE DESIGN INTENT AND DIMENSIONS ARE FOR REFERENCE ONLY PRIOR TO FINAL ENGINEERING


| | | | |
|--------|---------|--------|-------|
| DATE: | 2/16/21 | SCALE | |
| DWN BY | AP | DWG NO | 1 / 9 |

44" AISLE

CA100086

MODEL 9170FL

170 x 95 x 72

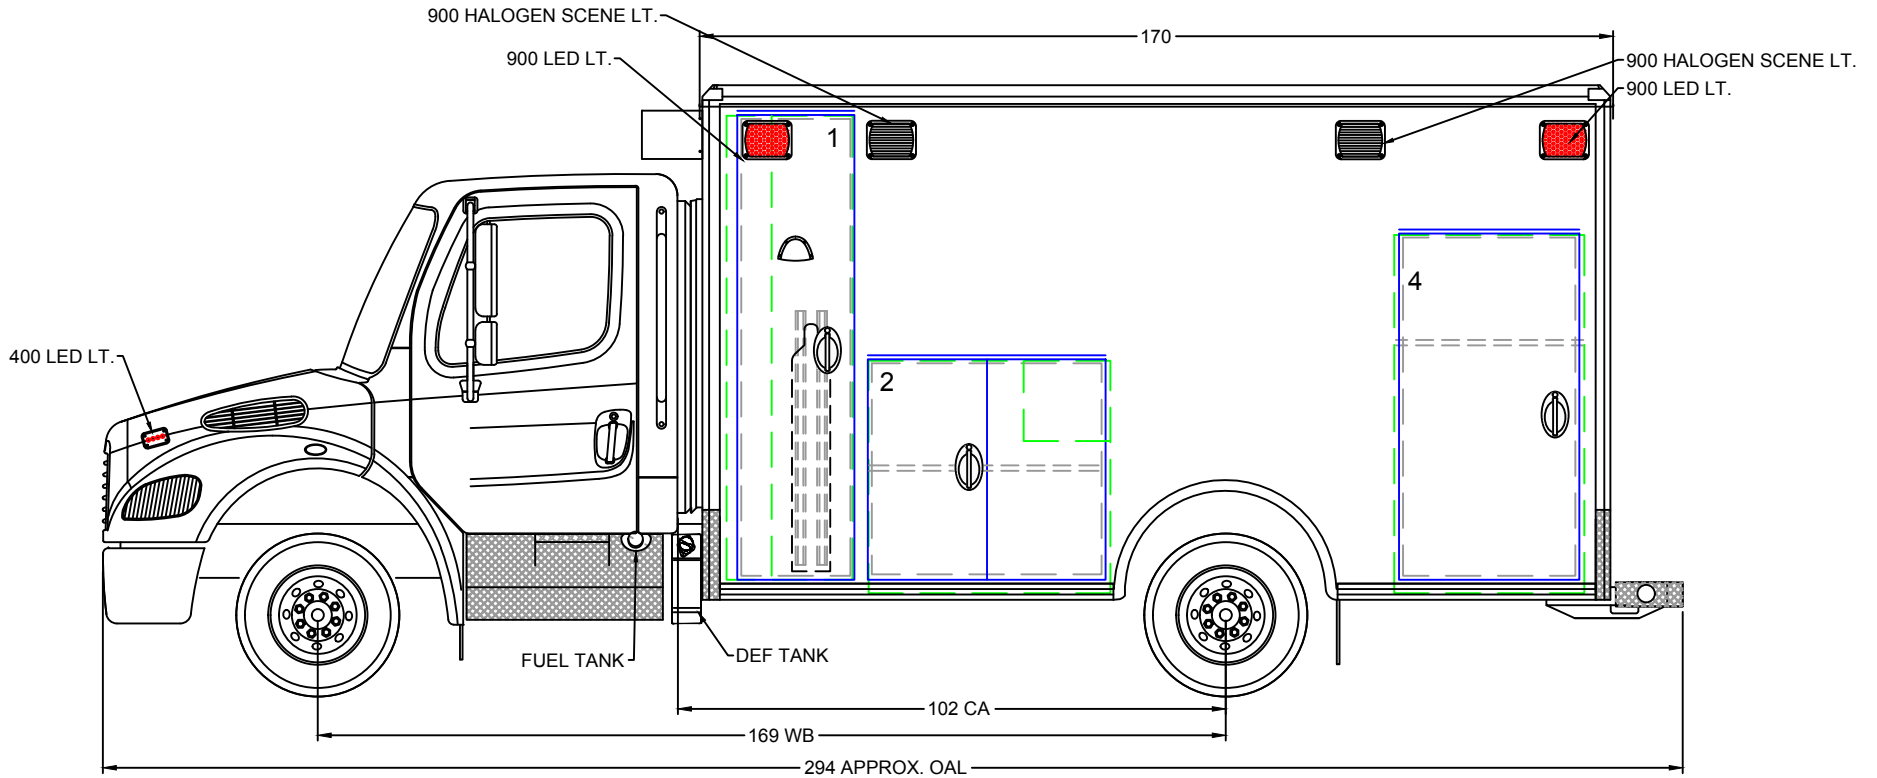

BE ADVISED THAT THESE ARE PRELIMINARY LAYOUTS INTENDED TO ILLUSTRATE DESIGN INTENT AND DIMENSIONS ARE FOR REFERENCE ONLY PRIOR TO FINAL ENGINEERING

EXTERIOR COMPARTMENT DIMENSIONS IN INCHES

| INTERIOR DIMENSIONS | | | | JAMB OPENING | | INTERIOR DIMENSIONS | | | | JAMB OPENING | |
|---------------------|--------|-------|-------|--------------|-------|---------------------|--------|-------|-------|--------------|-------|
| COMPT. | HEIGHT | WIDTH | DEPTH | HEIGHT | WIDTH | COMPT. | HEIGHT | WIDTH | DEPTH | HEIGHT | WIDTH |
| 4 | 65.75 | 35.25 | 19.75 | 62.75 | 32.00 | | | | | | |
| 2 | 43.50 | 45.00 | 19.75 | 40.50 | 43.25 | | | | | | |
| 1 | 84.00 | 23.50 | 19.75 | 83.50 | 20.50 | | | | | | |



M2 FREIGHTLINER

LEFT EXT. VIEW

DATE 2/16/21

SCALE

DRAWN BY AP


DWG NO 2 / 9

44" AISLE

CA100086

MODEL 9170FL

170 x 95 x 72

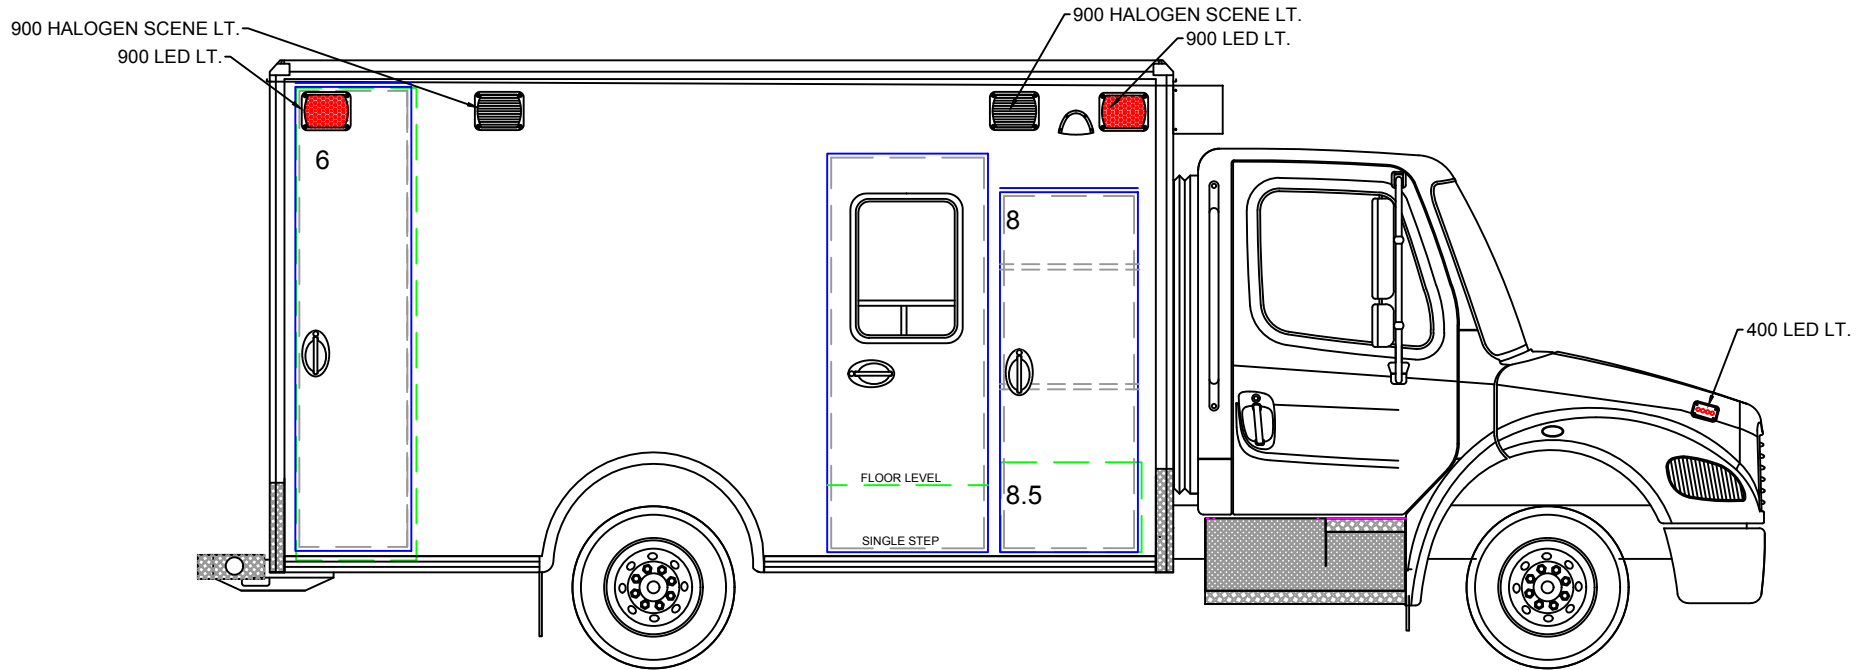

BE ADVISED THAT THESE ARE PRELIMINARY LAYOUTS INTENDED TO ILLUSTRATE DESIGN INTENT AND DIMENSIONS ARE FOR REFERENCE ONLY PRIOR TO FINAL ENGINEERING

EXTERIOR COMPARTMENT DIMENSIONS IN INCHES

| INTERIOR DIMENSIONS | | | | JAMB OPENING | | INTERIOR DIMENSIONS | | | | JAMB OPENING | |
|---------------------|--------|-------|-------|--------------|-------|---------------------|--------|-------|-------|--------------|-------|
| COMPT. | HEIGHT | WIDTH | DEPTH | HEIGHT | WIDTH | COMPT. | HEIGHT | WIDTH | DEPTH | HEIGHT | WIDTH |
| 8 | | | | 67.25 | 27.25 | | | | | | |
| 8.5 | 16.50 | 29.00 | 20.50 | | | | | | | | |
| 6 | 88.50 | 22.50 | 21.50 | 85.50 | 19.50 | | | | | | |



M2 FREIGHTLINER

RIGHT EXT. VIEW

DATE 2/16/21

SCALE

DRAWN BY AP

DWG NO 3 / 9


44" AISLE

CA100086


MODEL 9170FL

170 x 95 x 72

ANGLED ELECTRICAL CABINET

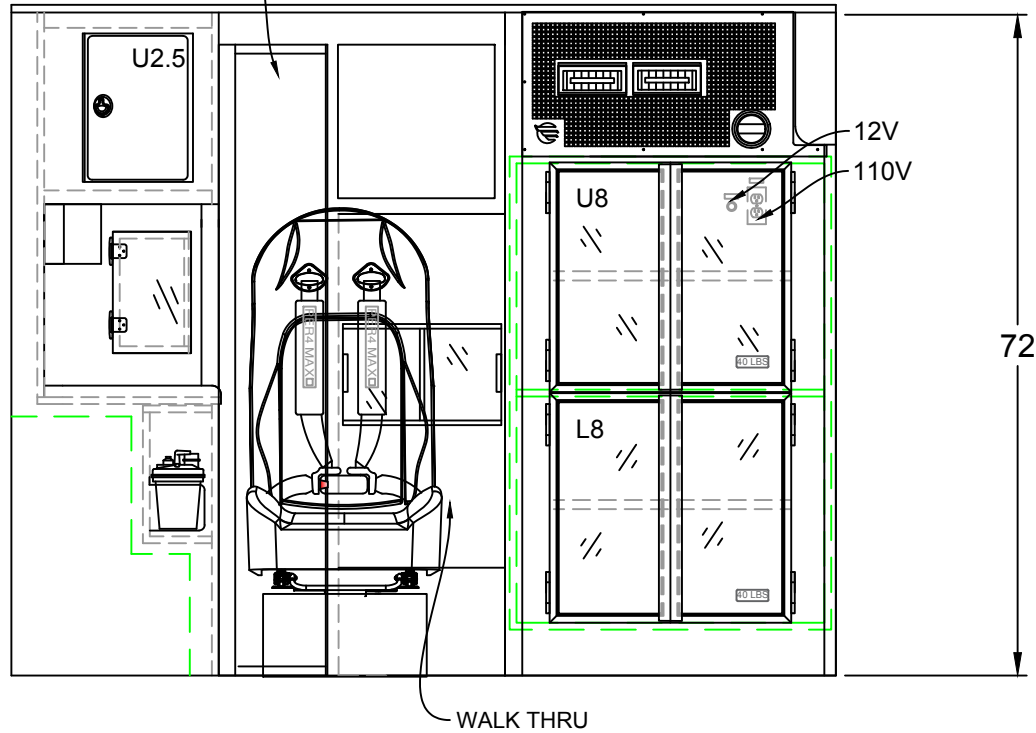

BE ADVISED THAT THESE ARE PRELIMINARY LAYOUTS INTENDED TO ILLUSTRATE DESIGN INTENT AND DIMENSIONS ARE FOR REFERENCE ONLY PRIOR TO FINAL ENGINEERING


| | | | | | | | | | |
|--|--|--------|-------|-------|---------|--------|-------|--|--------------|
| <p>CABINET WEIGHT RATINGS: NON-RESTOCKING = 40 LBS. RESTOCKING = 30 LBS.</p> | <p>INTERIOR CABINET DIMENSIONS IN INCHES</p> | | | | | | |  <p>M2 FREIGHTLINER BULKHEAD INTERIOR</p> | |
| | CABINET | HEIGHT | WIDTH | DEPTH | CABINET | HEIGHT | WIDTH | | DEPTH |
| | U8 | 24.50 | 33.50 | 31.25 | | | | | |
| | L8 | 24.50 | 33.50 | 31.25 | | | | | |
| | | | | | | | | | |
| | | | | | | | | | |
| | | | | | | | | | |
| | | | | | | | | DATE 2/16/21 | SCALE |
| | | | | | | | | DRAWN BY AP | DWG NO 4 / 9 |

44" AISLE

CA100086

MODEL 9170FL

170 x 95 x 72

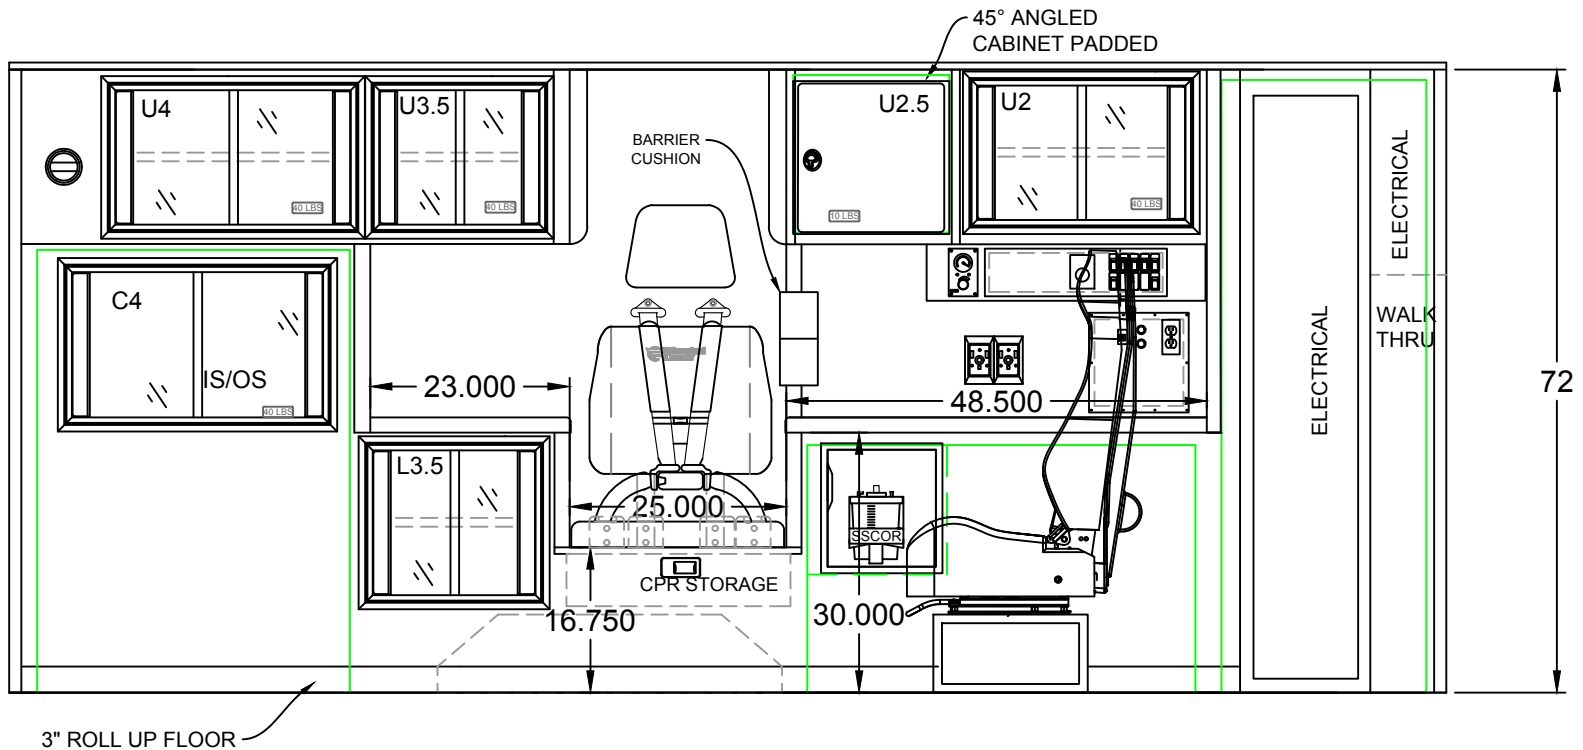

INTERIOR CABINET DIMENSIONS IN INCHES

| CABINET | HEIGHT | WIDTH | DEPTH | | CABINET | HEIGHT | WIDTH | DEPTH | |
|---------|--------|-------|-------|--|---------|--------|-------|-------|--|
| C4 | 17.00 | 30.00 | IS/OS | | L3.5 | 18.25 | 20.25 | 20.75 | |
| U4 | 17.25 | 27.50 | 20.75 | | CPR | 5.25 | 23.50 | 20.75 | |
| U3.5 | 17.25 | 20.25 | 20.75 | | | | | | |
| U2.5 | 18.75 | 18.25 | 20.75 | | | | | | |
| U2 | 17.25 | 25.75 | 18.25 | | | | | | |



M2 FREIGHTLINER

LEFT INTERIOR

DATE: 2/16/21 SCALE:

DWN BY: AP DWG NO: 5 / 9

44" AISLE


CABINET WEIGHT RATINGS:
NON-RESTOCKING = 40 LBS.
RESTOCKING = 30 LBS.

BE ADVISED THAT THESE ARE PRELIMINARY LAYOUTS INTENDED TO ILLUSTRATE DESIGN INTENT AND DIMENSIONS ARE FOR REFERENCE ONLY PRIOR TO FINAL ENGINEERING

CA100086

MODEL 9170FL

170 x 95 x 72

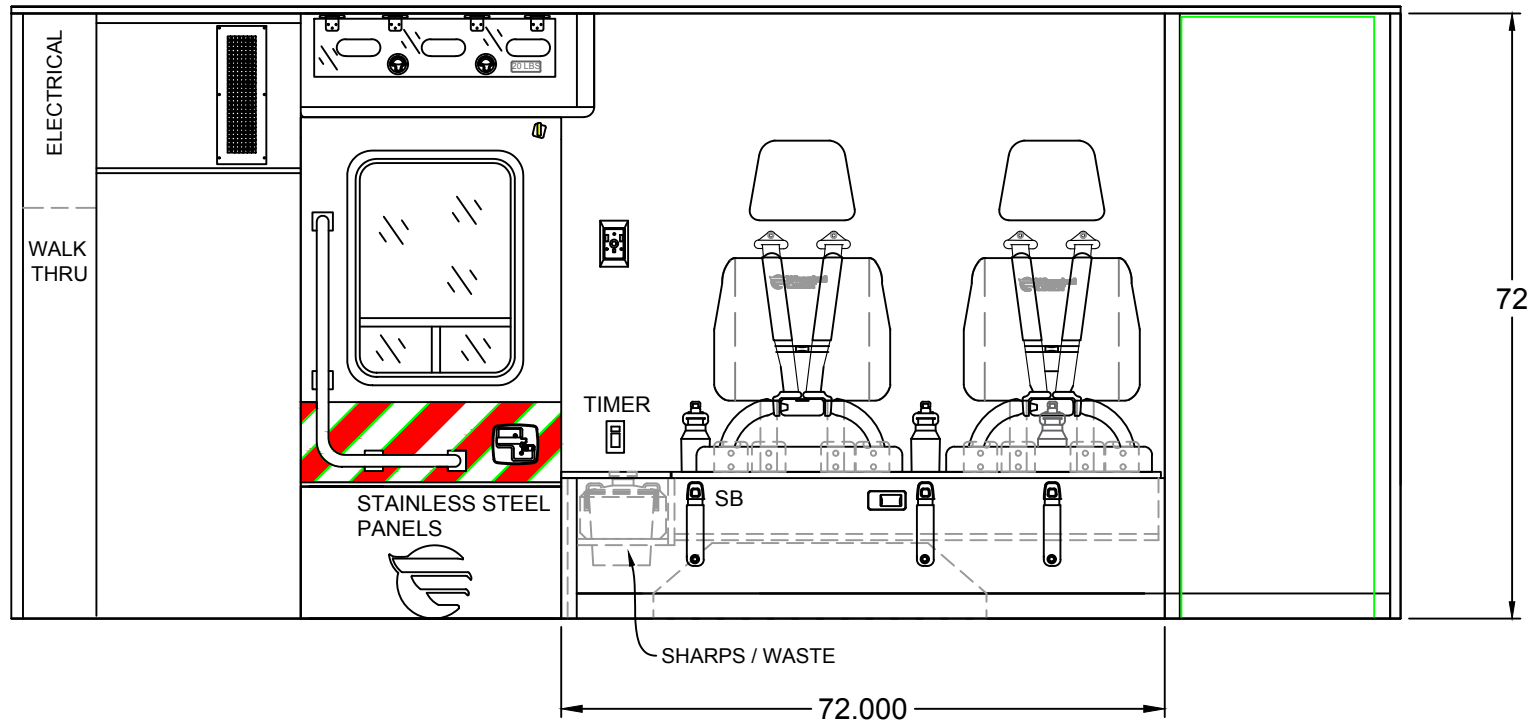

INTERIOR CABINET DIMENSIONS IN INCHES



| COMPT. | HEIGHT | WIDTH | DEPTH | COMPT. | HEIGHT | WIDTH | DEPTH |
|--------|--------|-------|-------|--------|--------|-------|-------|
| SB | 7.00 | 57.75 | 20.50 | | | | |
| | | | | | | | |
| | | | | | | | |
| | | | | | | | |

44" AISLE

CABINET WEIGHT RATINGS:
 NON-RESTOCKING = 40 LBS.
 RESTOCKING = 30 LBS.

BE ADVISED THAT THESE ARE PRELIMINARY LAYOUTS INTENDED TO ILLUSTRATE DESIGN INTENT AND DIMENSIONS ARE FOR REFERENCE ONLY PRIOR TO FINAL ENGINEERING


M2 FREIGHTLINER
 RIGHT INTERIOR

DATE: 2/16/21 SCALE
 DWN BY: AP DWG NO: 6 / 9

CA100086

MODEL 9170FL

170 x 95 x 72

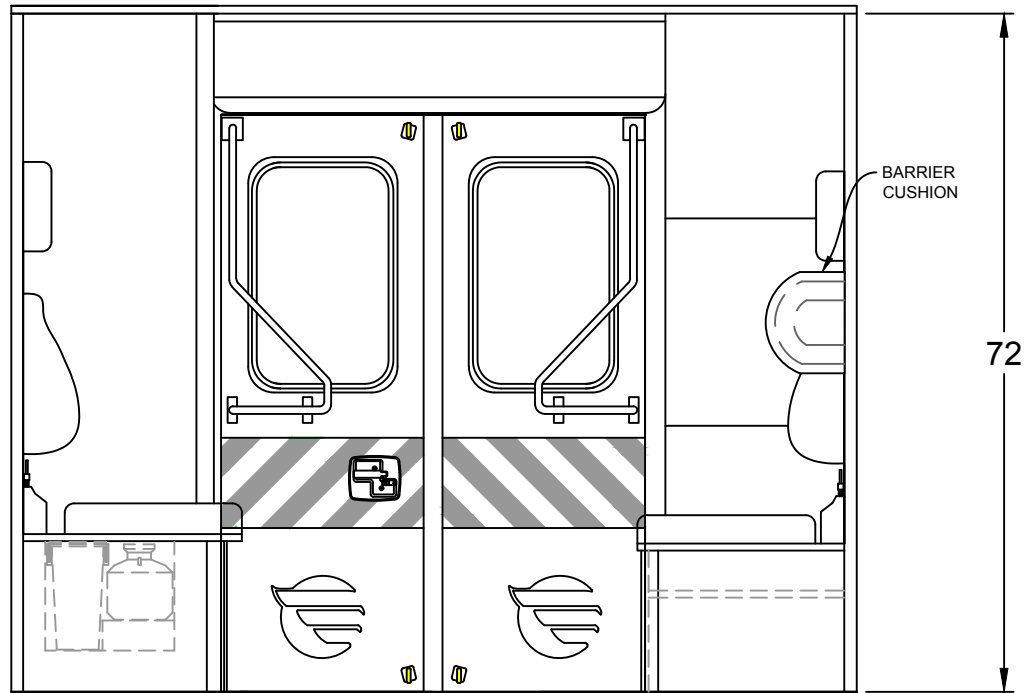

INTERIOR CABINET DIMENSIONS IN INCHES



M2 FREIGHTLINER

REAR BULKHEAD INTERIOR

DATE: 2/16/21

SCALE

DWGN BY: AP

DWG NO: 7 / 9

| COMPT. | HEIGHT | WIDTH | DEPTH | | COMPT. | HEIGHT | WIDTH | DEPTH | |
|--------|--------|-------|-------|--|--------|--------|-------|-------|--|
| | | | | | | | | | |
| | | | | | | | | | |
| | | | | | | | | | |
| | | | | | | | | | |

44" AISLE


CABINET WEIGHT RATINGS:
NON-RESTOCKING = 40 LBS.
RESTOCKING = 30 LBS.

BE ADVISED THAT THESE ARE PRELIMINARY LAYOUTS INTENDED TO ILLUSTRATE DESIGN INTENT AND DIMENSIONS ARE FOR REFERENCE ONLY PRIOR TO FINAL ENGINEERING

CA100086

MODEL 9170FL

170 x 95 x 72

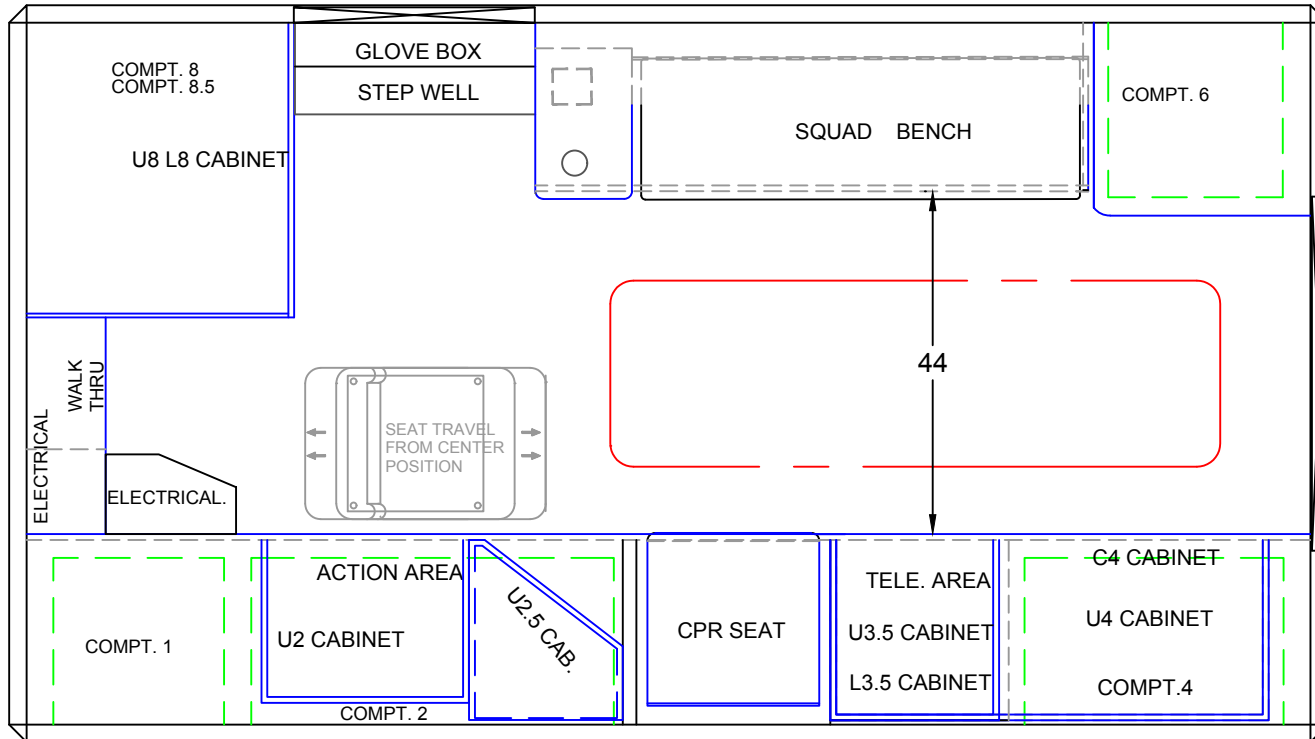

BE ADVISED THAT THESE ARE PRELIMINARY LAYOUTS INTENDED TO ILLUSTRATE DESIGN INTENT AND DIMENSIONS ARE FOR REFERENCE ONLY PRIOR TO FINAL ENGINEERING

INTERIOR CABINET DIMENSIONS IN INCHES

| CABINET | HEIGHT | WIDTH | DEPTH | CABINET | HEIGHT | WIDTH | DEPTH |
|---------|--------|-------|-------|---------|--------|-------|-------|
| | | | | | | | |
| | | | | | | | |
| | | | | | | | |
| | | | | | | | |
| | | | | | | | |



M2 FREIGHTLINER
FLOOR PLAN


| | | |
|---------|---------|--------------|
| DATE: | 2/16/21 | SCALE |
| DWN BY: | AP | DWG NO 8 / 9 |

44" AISLE


CA100086

MODEL 9170FL

170 x 95 x 72

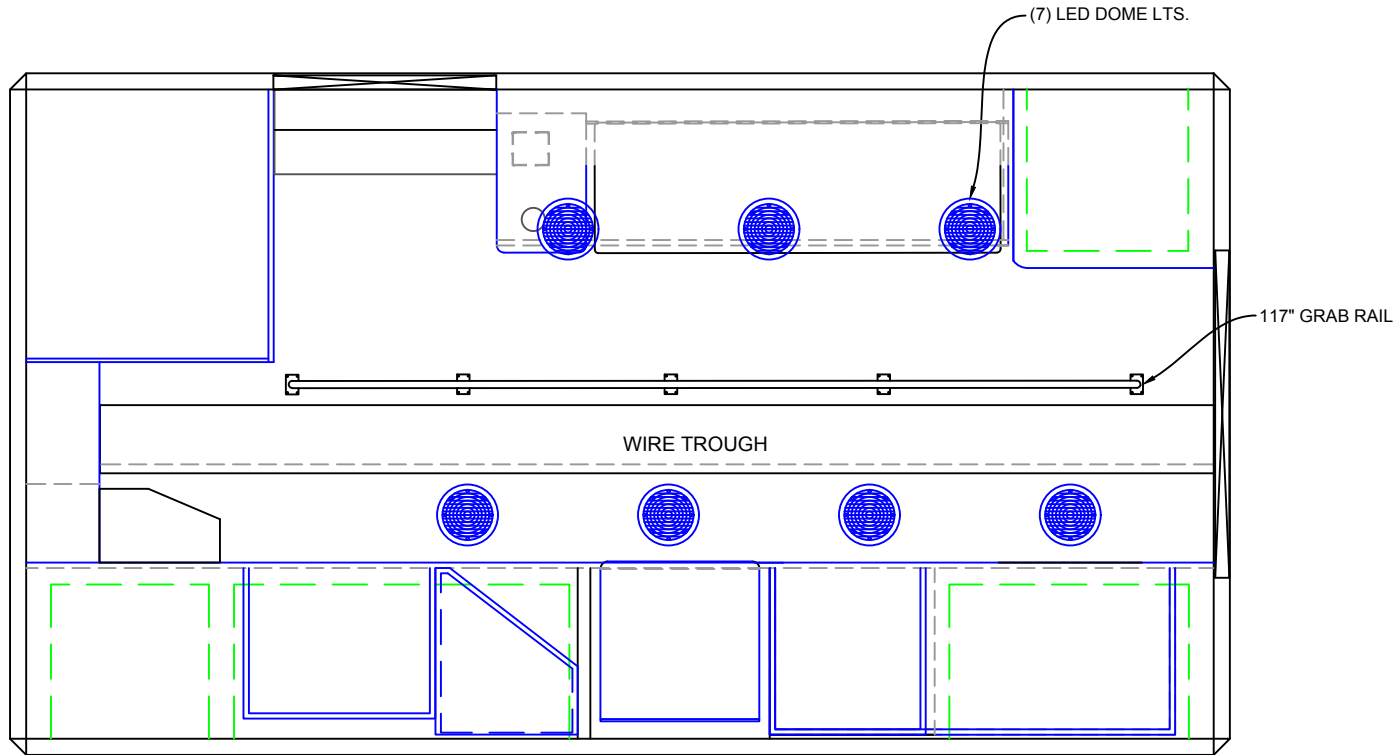

BE ADVISED THAT THESE ARE PRELIMINARY LAYOUTS INTENDED TO ILLUSTRATE DESIGN INTENT AND DIMENSIONS ARE FOR REFERENCE ONLY PRIOR TO FINAL ENGINEERING

| INTERIOR CABINET DIMENSIONS IN INCHES | | | | | | | | |  |
|---------------------------------------|--------|-------|-------|---------|--------|-------|-------|--|---|
| CABINET | HEIGHT | WIDTH | DEPTH | CABINET | HEIGHT | WIDTH | DEPTH | | |
| | | | | | | | | | M2 FREIGHTLINER LINER |
| | | | | | | | | | |
| | | | | | | | | | |
| | | | | | | | | | |
| | | | | | | | | | |
| | | | | | | | | | DATE: 2/16/21 SCALE |
| | | | | | | | | | DWN BY: AP DWG NO: 9 / 9 |

44" AISLE